


TYPICAL SECTIONS

Existing Conditions (No-Build Alternative)

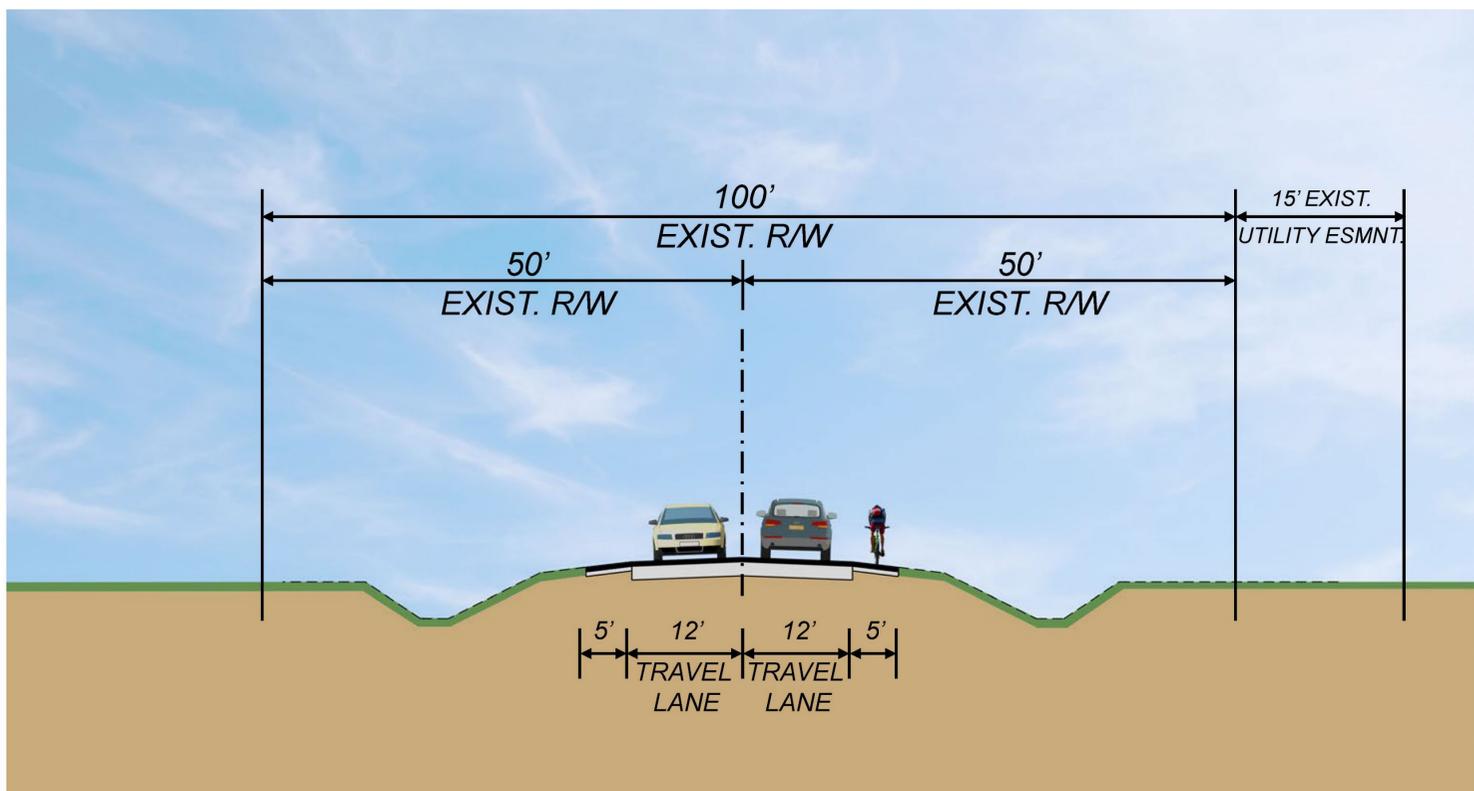

Preferred Alternative

